


GENERAL NOTES:

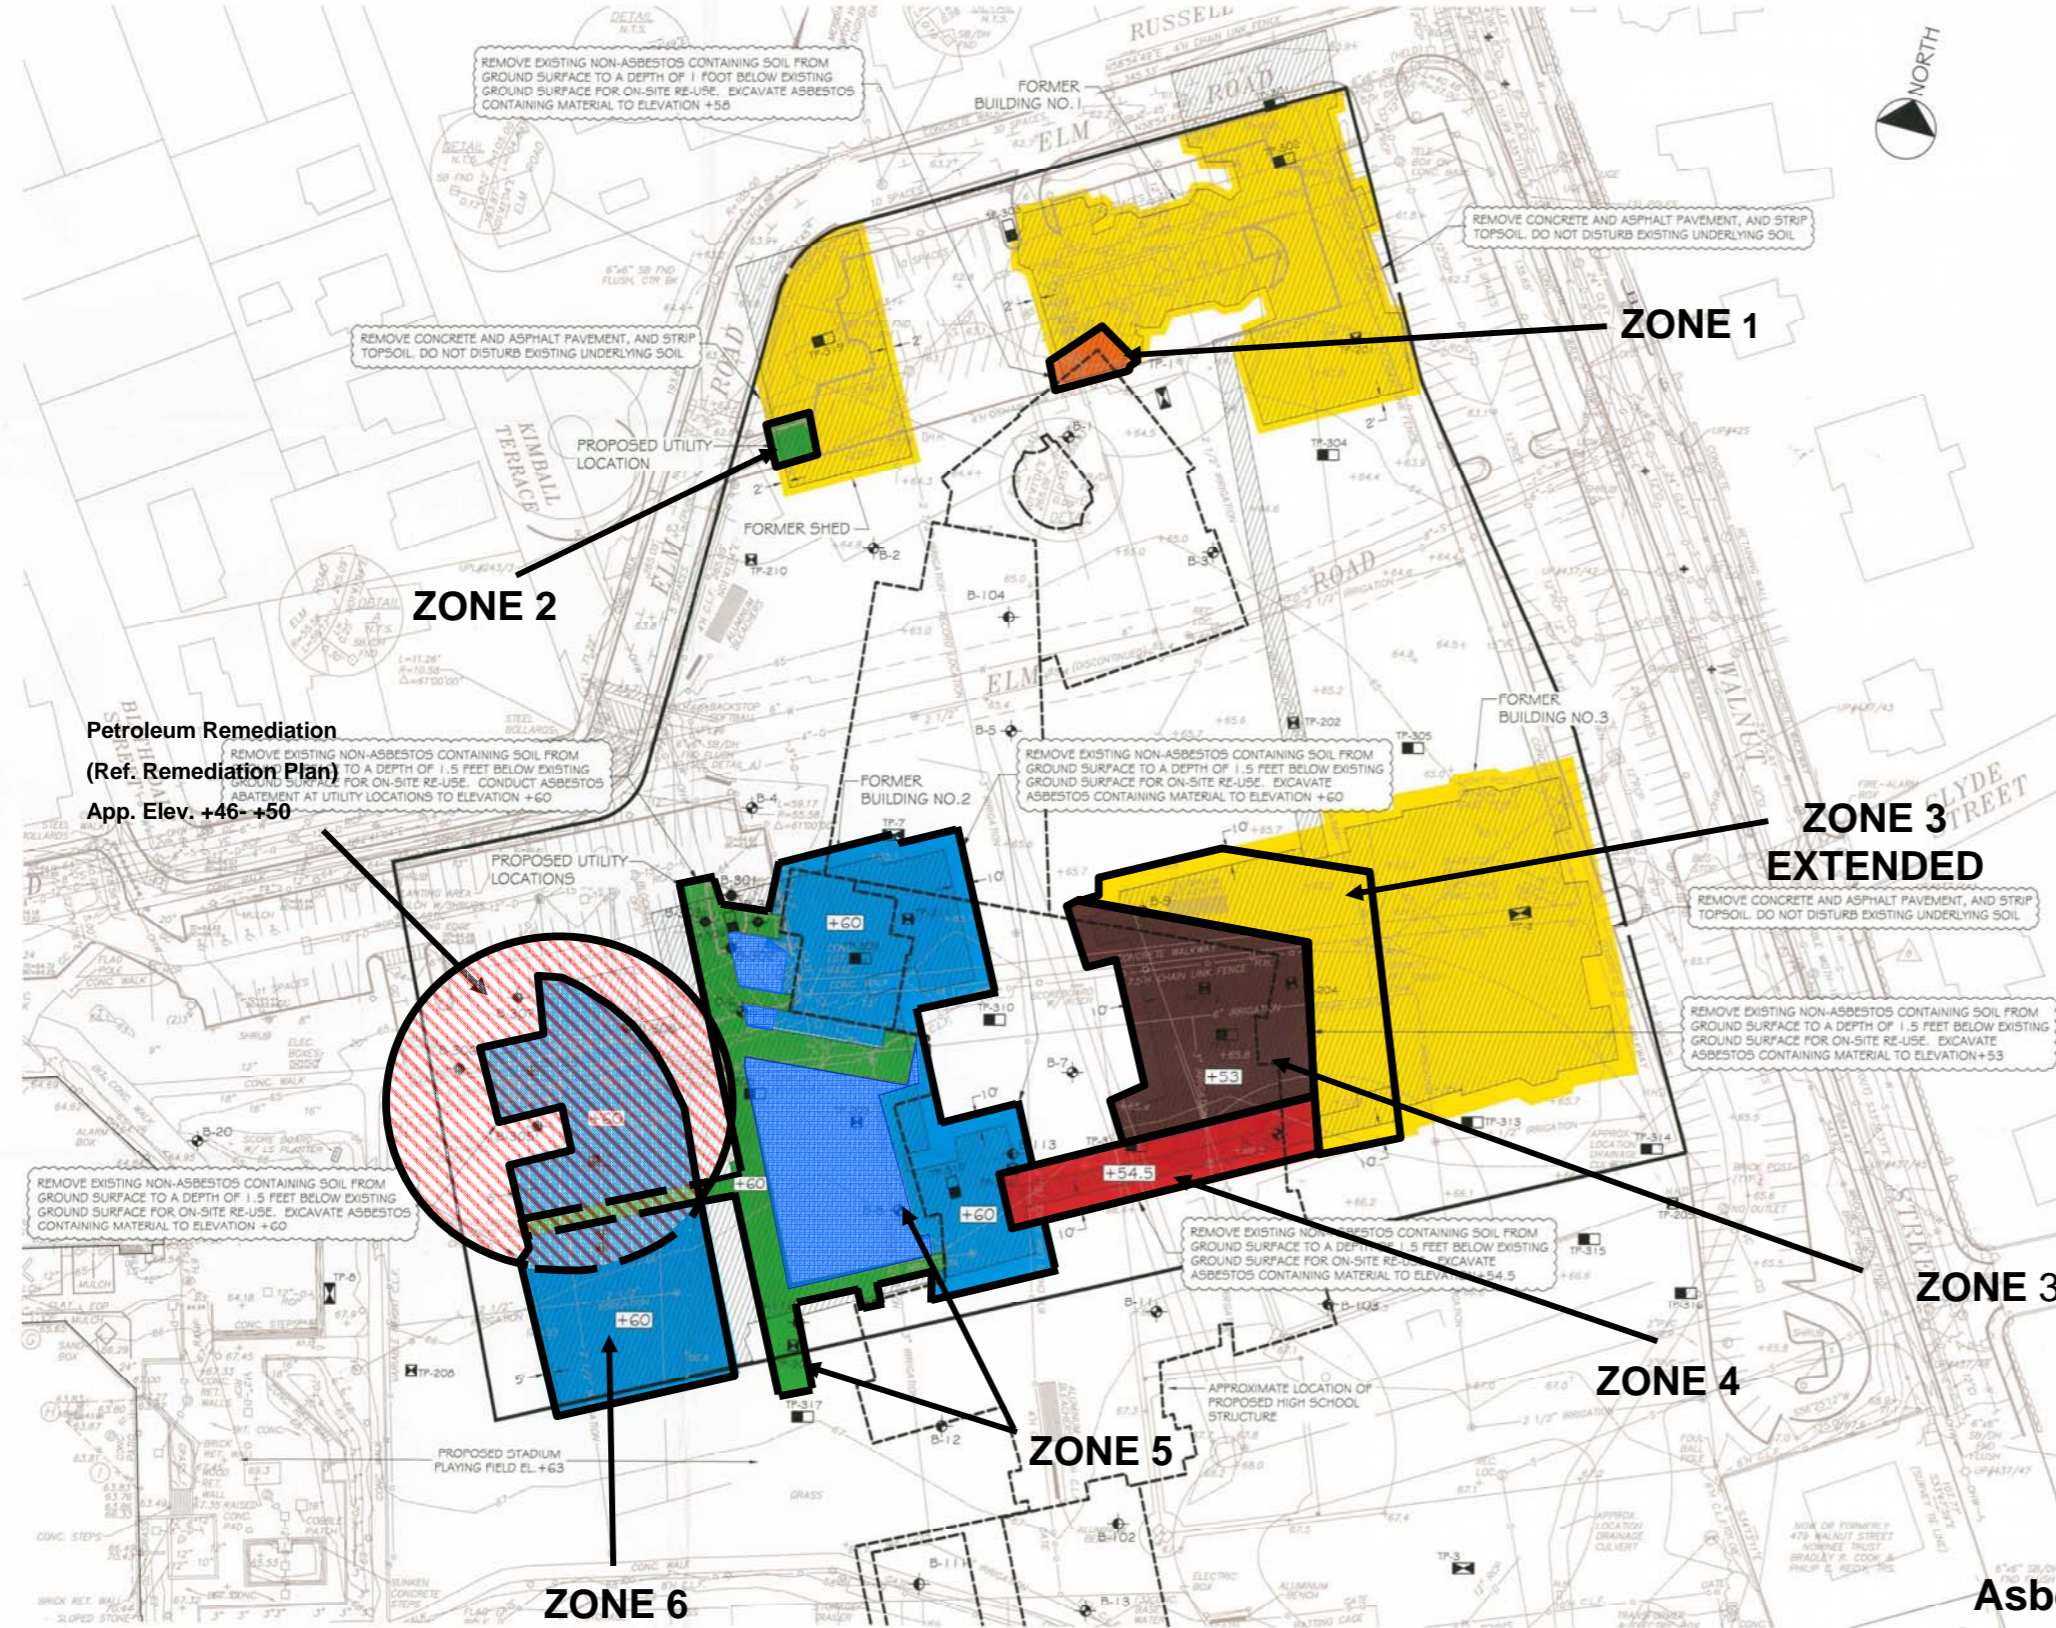

- LEGEND**
- B-301 - APPROXIMATE LOCATION OF BOREHOLE PERFORMED BY NEW HAMPSHIRE BORING DURING JULY 2007 FOR McPHAIL ASSOCIATES, INC.
 - TP-201 - APPROXIMATE LOCATION OF TEST PIT PERFORMED BY DB ENVIRONMENTAL SERVICES, INC. DURING THE PERIOD OF APRIL 17 THROUGH 19, 2007 FOR McPHAIL ASSOCIATES, INC.
 - B-101 - APPROXIMATE LOCATION OF BOREHOLE PERFORMED BY CARR-DEE CORP. DURING THE PERIOD OF APRIL 17 THROUGH 19, 2007 FOR McPHAIL ASSOCIATES, INC.
 - TP-1 - APPROXIMATE LOCATION OF TEST PIT PERFORMED BY DB ENVIRONMENTAL SERVICES, INC. DURING THE PERIOD OF JUNE 21 THROUGH 23, 2006 FOR McPHAIL ASSOCIATES, INC.
 - TP-101 - APPROXIMATE LOCATION OF TEST PIT PERFORMED BY DB ENVIRONMENTAL SERVICES, INC. ON SEPTEMBER 9, 2006 FOR McPHAIL ASSOCIATES, INC.
 - TP-301 - APPROXIMATE LOCATION OF TEST PIT PERFORMED BY DB ENVIRONMENTAL SERVICES, INC. DURING JUNE 2007 FOR McPHAIL ASSOCIATES, INC.
 - B-1 - APPROXIMATE LOCATION OF BOREHOLE PERFORMED BY CARR-DEE CORP. DURING THE PERIOD OF JUNE 19 THROUGH 21, 2006 FOR McPHAIL ASSOCIATES, INC.
 - (OW) - INDICATES GROUNDWATER OBSERVATION WELL INSTALLED WITHIN COMPLETED BOREHOLE
 - [Hatched Box] - INDICATES APPROXIMATE LOCATION OF PREVIOUS STRUCTURE

- [Brown Box] - REMOVE EXISTING NON-ASBESTOS CONTAINING SOIL FROM GROUND SURFACE TO A DEPTH OF 1.5 FEET BELOW EXISTING GROUND SURFACE FOR ON-SITE RE-USE. EXCAVATE ASBESTOS CONTAINING MATERIAL TO ELEVATION +53
- [Red Box] - REMOVE EXISTING NON-ASBESTOS CONTAINING SOIL FROM GROUND SURFACE TO A DEPTH OF 1.5 FEET BELOW EXISTING GROUND SURFACE FOR ON-SITE RE-USE. EXCAVATE ASBESTOS CONTAINING MATERIAL TO ELEVATION +54.5
- [Orange Box] - REMOVE EXISTING NON-ASBESTOS CONTAINING SOIL FROM GROUND SURFACE TO A DEPTH OF 1 FOOT BELOW EXISTING GROUND SURFACE FOR ON-SITE RE-USE. EXCAVATE ASBESTOS CONTAINING MATERIAL TO ELEVATION +5A
- [Green Box] - REMOVE EXISTING NON-ASBESTOS CONTAINING SOIL FROM GROUND SURFACE TO A DEPTH OF 1.5 FEET BELOW EXISTING GROUND SURFACE FOR ON-SITE RE-USE. CONDUCT ASBESTOS ABATEMENT AT UTILITY LOCATIONS TO ELEVATION +60
- [Blue Box] - REMOVE EXISTING NON-ASBESTOS CONTAINING SOIL FROM GROUND SURFACE TO A DEPTH OF 1.5 FEET BELOW EXISTING GROUND SURFACE FOR ON-SITE RE-USE. EXCAVATE ASBESTOS CONTAINING MATERIAL TO ELEVATION +60
- [Yellow Box] - REMOVE CONCRETE AND ASPHALT PAVEMENT, AND STRIP TOPSOIL. DO NOT DISTURB EXISTING UNDERLYING SOIL

REFERENCE: THIS PLAN WAS PREPARED FROM A 40-SCALE DRAWING ENTITLED "RECORD CONDITIONS PLAN OF LAND" DATED MAY 20, 2005 PREPARED BY MERIDIAN ASSOCIATES, INC., A 75-SCALE DRAWING ENTITLED "UTILITY PLAN" DATED MAY 4, 2006 PREPARED BY JUDITH NITSCH ENGINEERING, INC., DRAWINGS PROVIDED ELECTRONICALLY BY GUND PARTNERSHIP, INC. ON OCTOBER 2, 2006 AND JANUARY 24, 2007. INFORMATION OBTAINED FROM 1907 AND 1946 CITY OF NEWTON ATLAS, AND A 40-SCALE DRAWING ENTITLED "CONTRACT PLAN FOR DEMOLITION OF BUILDINGS" DATED MARCH 19, 1973 AND PREPARED BY THE CITY OF NEWTON.

McPHAIL ASSOCIATES, INC.
 30 Norfolk Street
 Cambridge, MA 02139
 Tel: 617-868-1420
 Fax: 617-868-1423
 Geotechnical Engineers

GUND PARTNERSHIP
 ARCHITECTURE | PLANNING
 47 THORNDIKE STREET
 CAMBRIDGE, MA 02141
 617 250 6800
 617 577 9614 FAX

CDW
 SOUTH BURLINGTON, VT 05403
 1750 WILSON RD. Ste. 200
 8 802.863.1428
 1 802.863.8808
 NEWTONVILLE, MA 02459
 200 NEWTON ST. Bldg. 7
 617.499.2888
 617.499.2844
 www.drainedfiller.com

CONSULTANT:

REVISIONS:	06/07/07
	07/16/07

DIMED CONSTRUCTION COMPANY
 Control Document: JUL 3 11 007
 File # 007

DATE:	05/21/07
SCALE:	1" = 40'
DRAWN BY:	I.J.M.
CHECKED BY:	A.J.D.
SHEET TITLE:	ACM REMOVAL PLAN
SHEET NUMBER:	#4514

UR-1

Asbestos Containing Material (ACM) Zone Map
 January 16, 2008