

GENERAL NOTES:

© GUND PARTNERSHIP INC




GUNDPARTNERSHIP


ARCHITECTURE | PLANNING

47 THORNDIKE STREET
CAMBRIDGE, MA 02141
617 | 250 6800
617 | 577 9614 FAX

CONSULTANT:

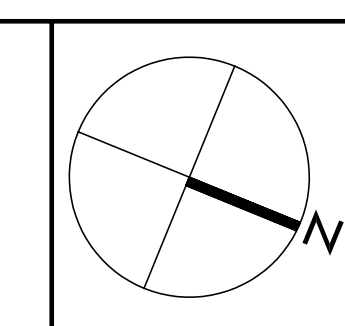

REVISIONS:

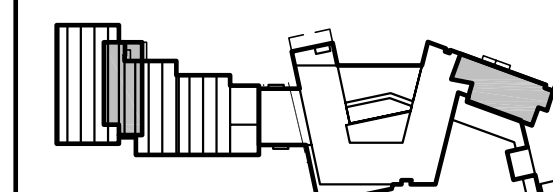

Site Plan Approval

DATE: 04 May 2006

SCALE: 1" = 20'-0"

DRAWN BY: YW, CBV

CHECKED BY: JP, DR

SHEET TITLE:
PLAN BASEMENT LEVEL


SHEET NUMBER:

A2.20

\\gpp\projects\200510newton_north\sub2004\1_court.dwg



1 Plan Basement Level South

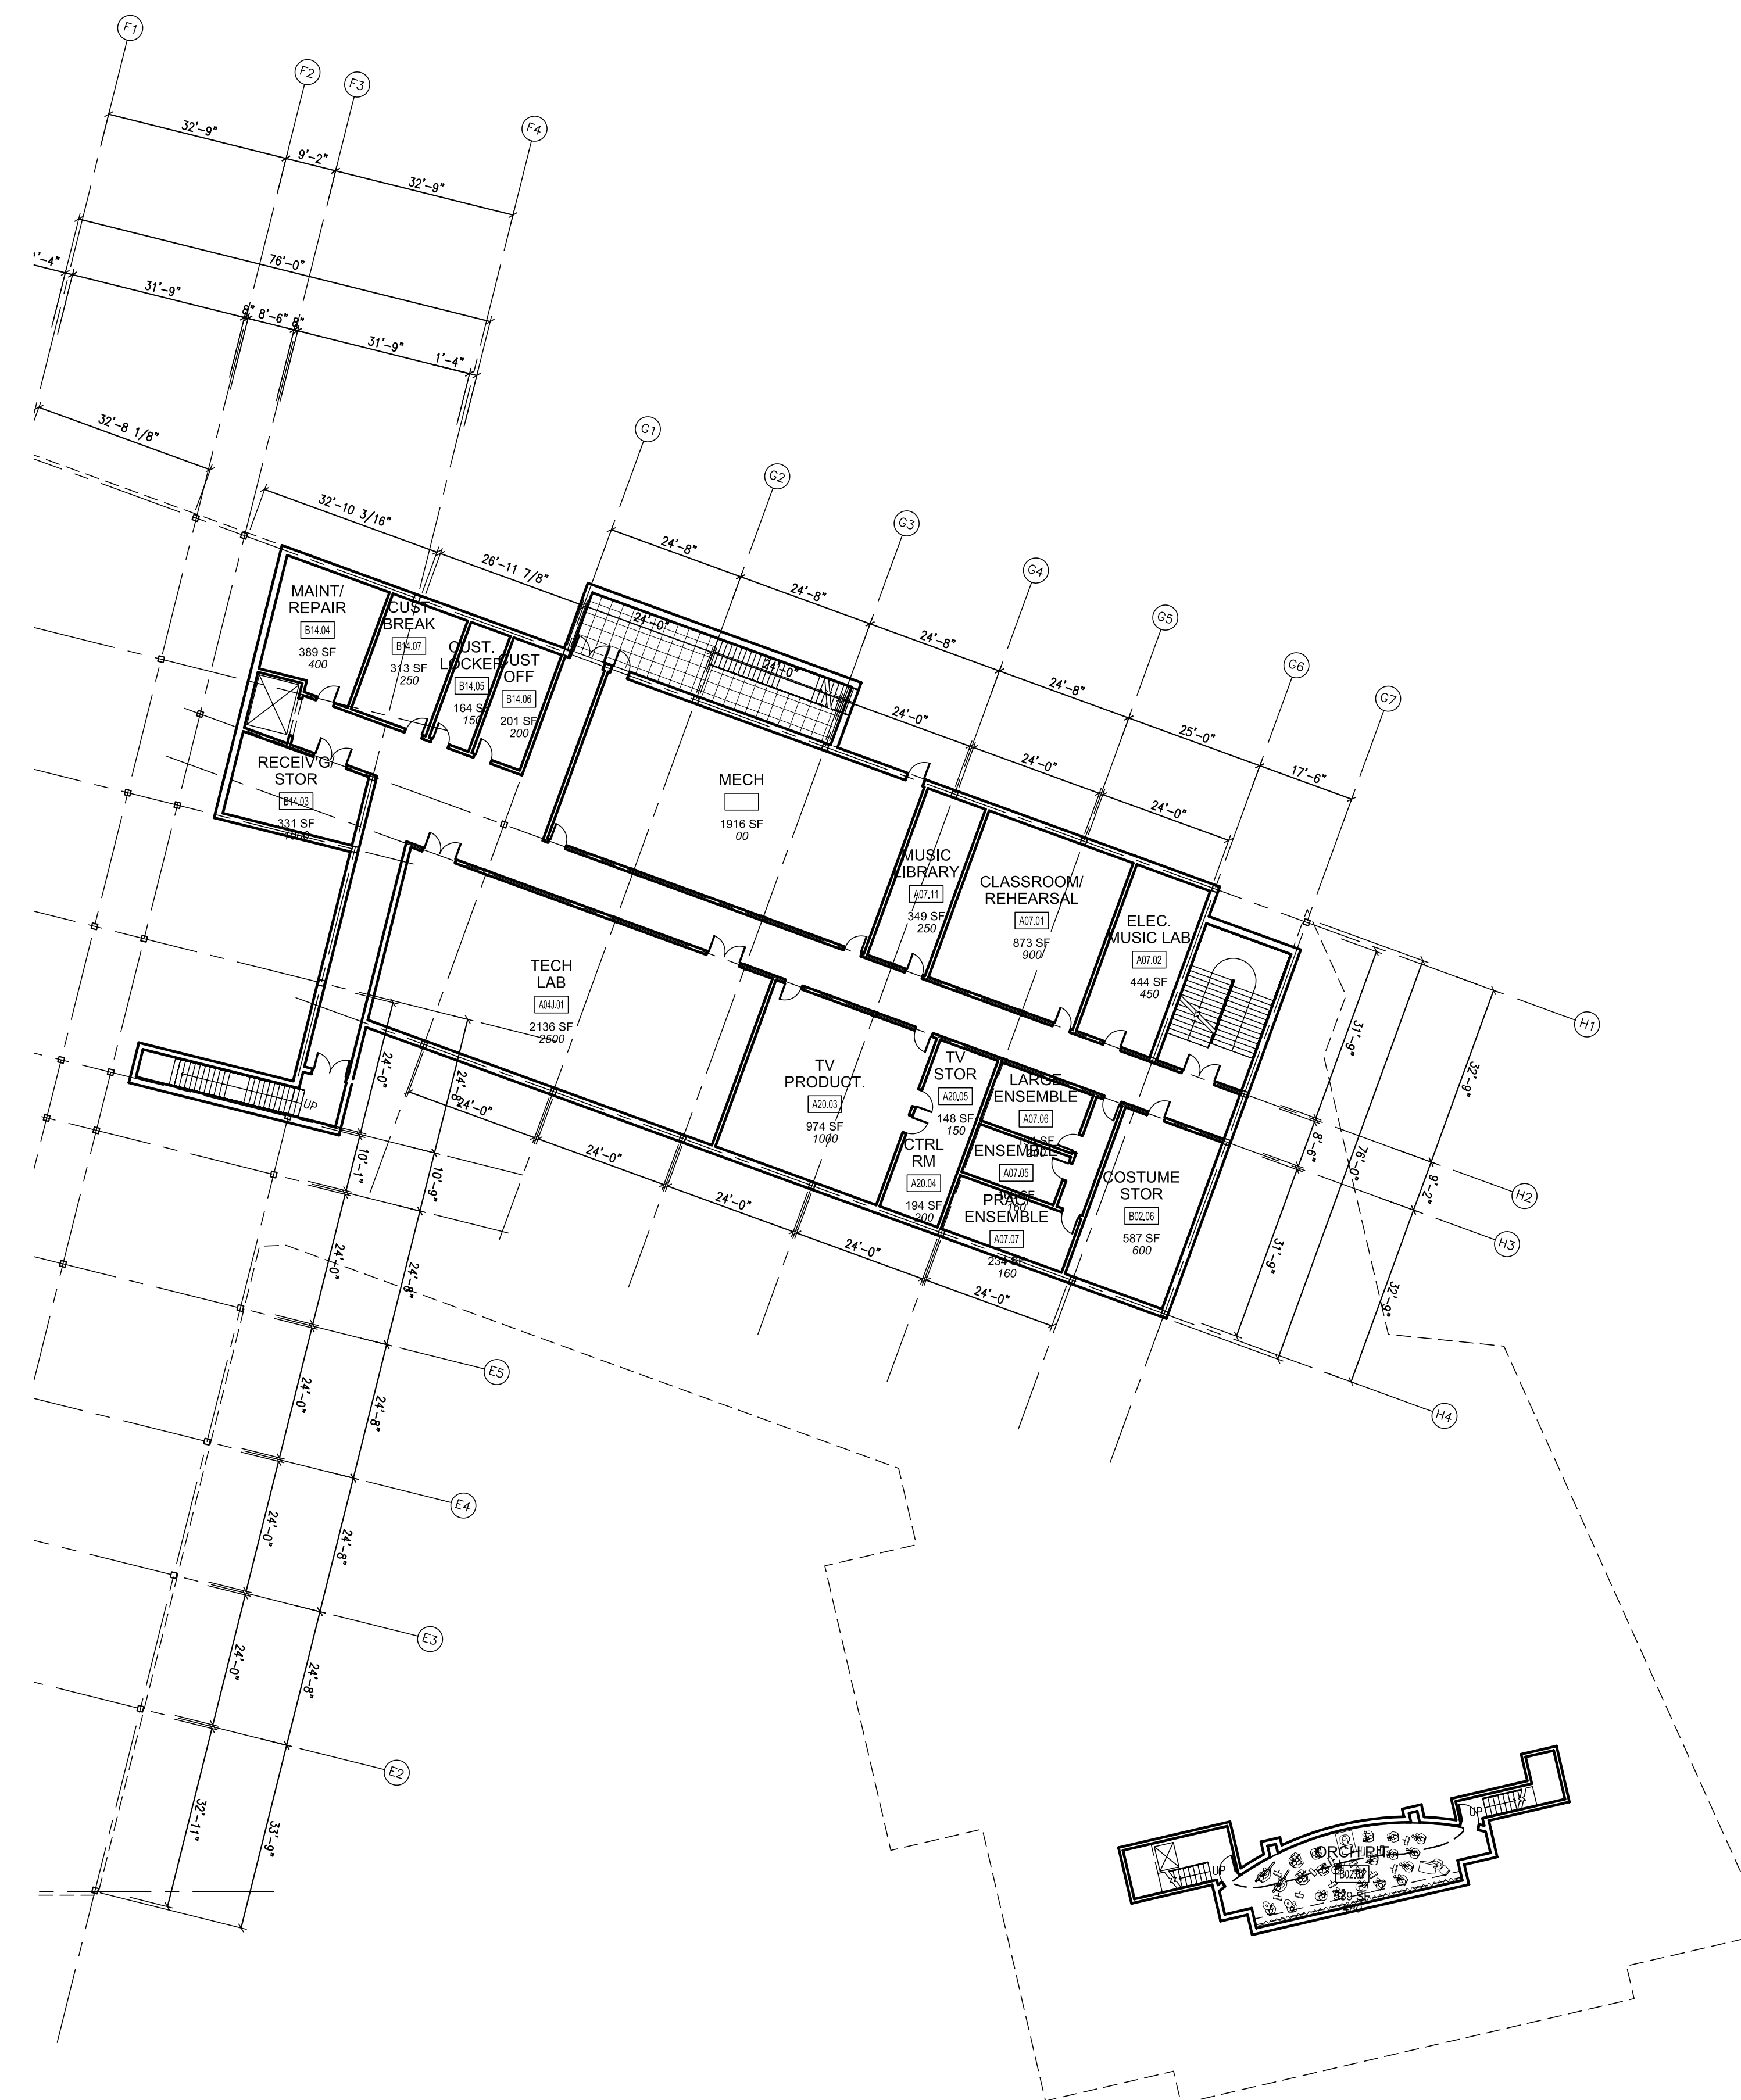

2 Plan Basement Level North

LOWER LEVEL GSF
(MECH. 1916 SF)
28096 SF